

2 3 4 5 6 7 8 9 10 11 12 13 14 15

DIRECT  
DESIGN

THIS PAGE PAGES 10-20  
REVISED 1/2010


GENERAL NOTES

DATE

PROJECT NAME:  
Sumani Residence  
2929 Mothers Avenue  
West Vancouver, B.C.

SHEET TITLE:  
Exterior South Elevations

PROJECT NO. 10-7-  
SOMANS-02  
DRAWN BY: WILD CHECKED BY: ACJ  
DATE: 6-21-02

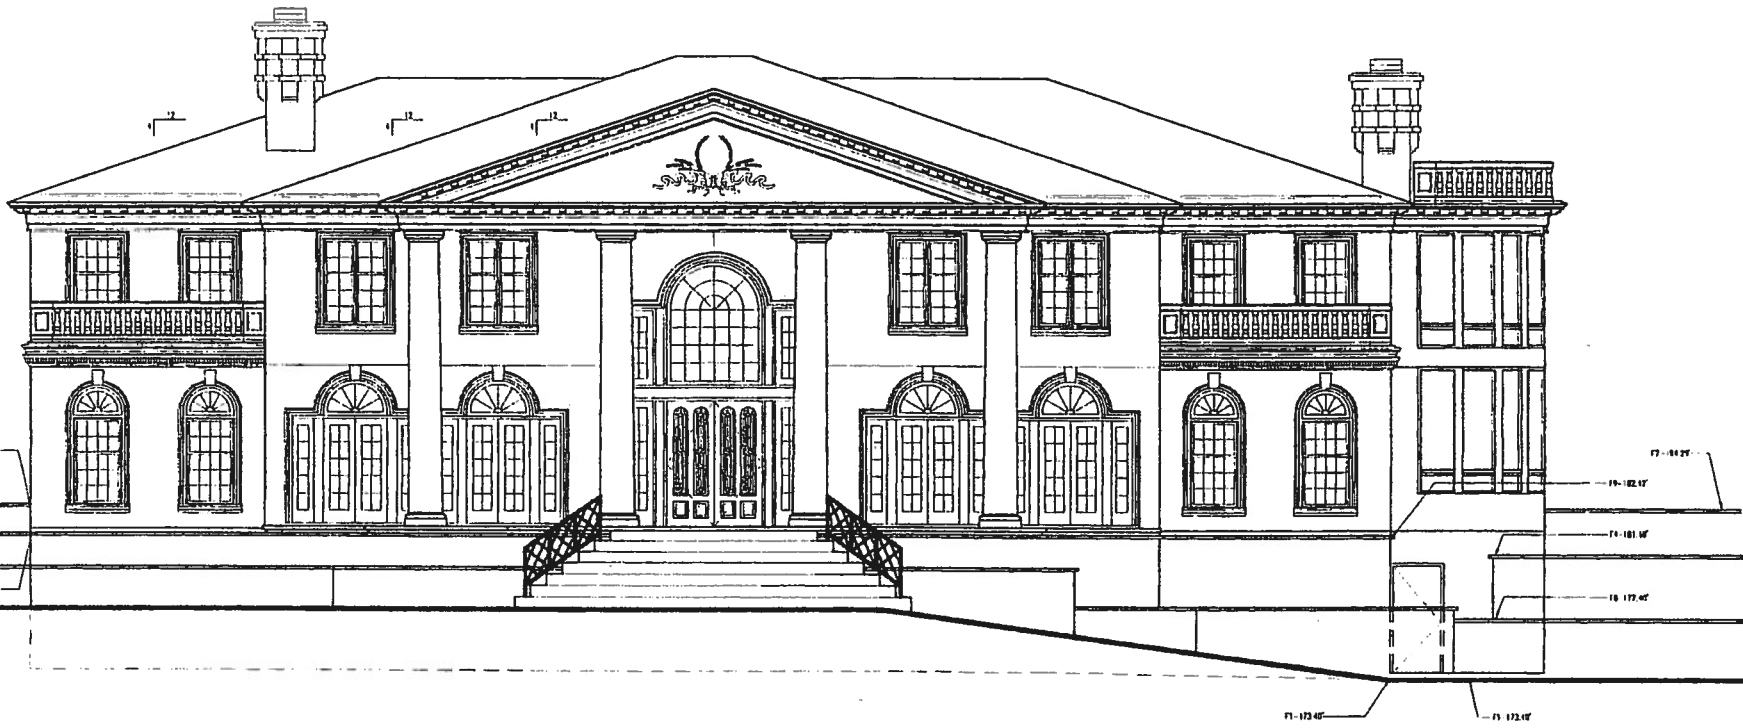

SOUTH ELEVATION

2 3 4 5 6 7 8 9 10 11 12 13 14 15

DIRECT  
DESIGN

2100 PARK DRIVE VANCOUVER, BC

10/10/02



NORTH ELEVATION

PROJECT NAME:  
Somani Residence  
2929 Mathers Ave  
West Vancouver, B.C.

SHEET TITLE:  
Exterior North Elevation

PROJECT NO. 14870  
DESIGNER ZSOMANI-02  
DRAWN BY WLD CHECKED BY ACJ  
DATE 9/5/02

# DIRECTIONS DESIGN

2424 PINE AVENUE VANCOUVER, BC V6K 1K1 604/488-4888

11/19/02 (1/27/02)

THANK YOU!

FR

PROJECT NAME:  
Somani Residence  
2424 Mulhens Avenue  
West Vancouver, B.C.

DATE TITLE:  
Exterior Elevations (East & West)

PROJECT #1


ZSOMANI-02

DATE: 11-25-02


WLD ACJ

DATE: 11-25-02

A112

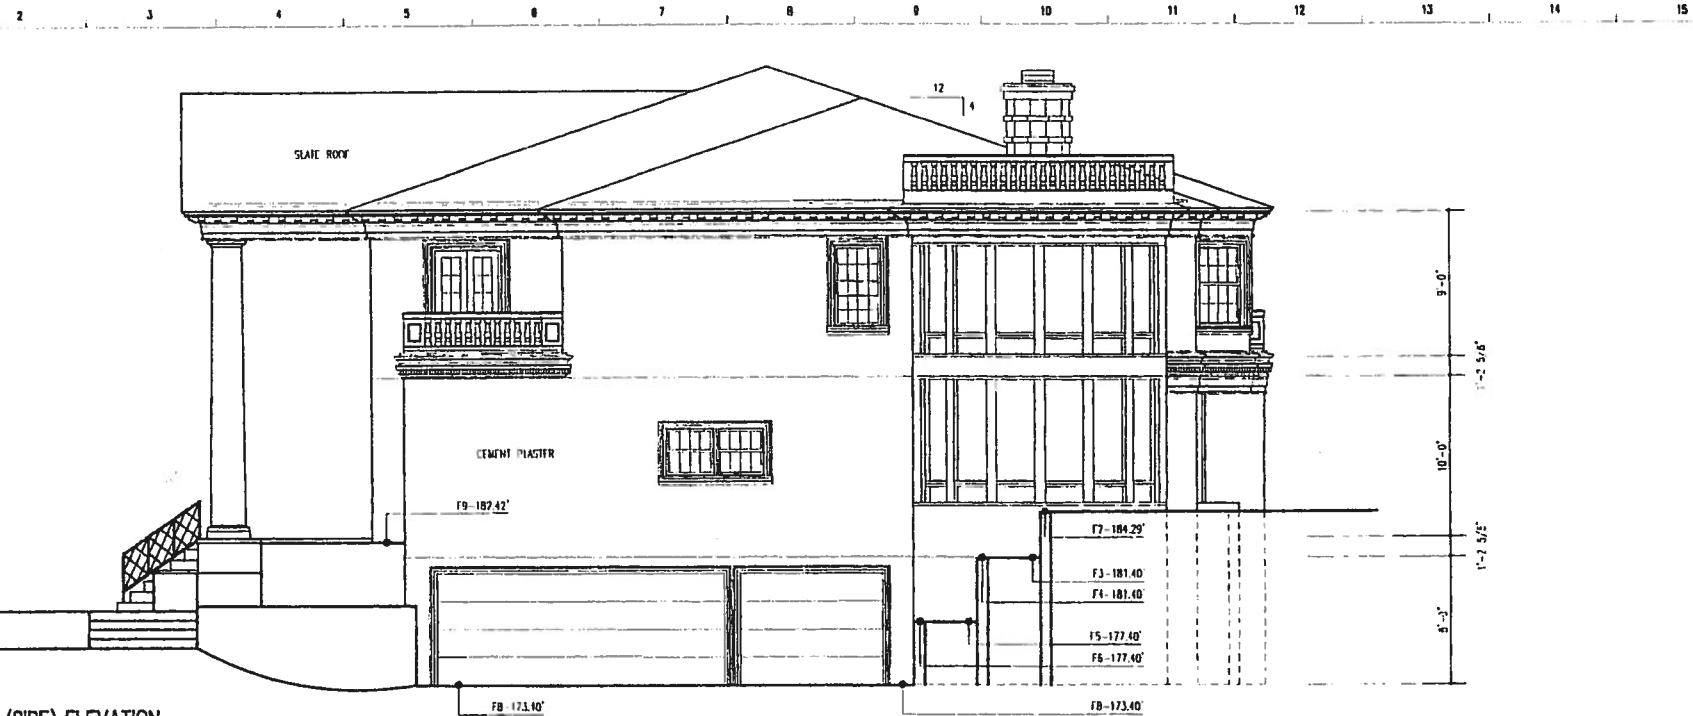

(SIDE) ELEVATION

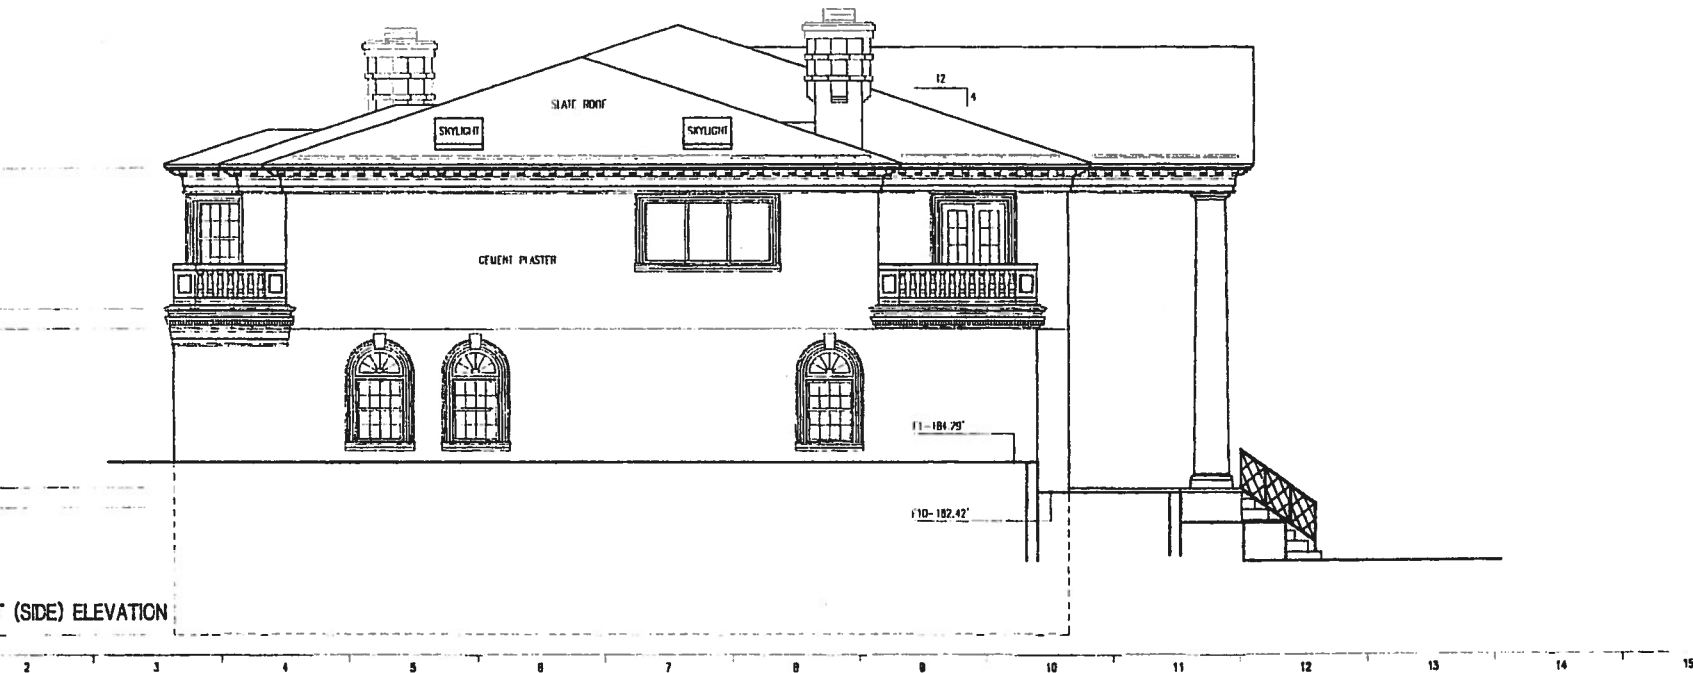

(SIDE) ELEVATION






# DIRECTIONS DESIGN

3100 PARK STREET SCOPED, 10/2011 000/000-000

REVISED LEGEND

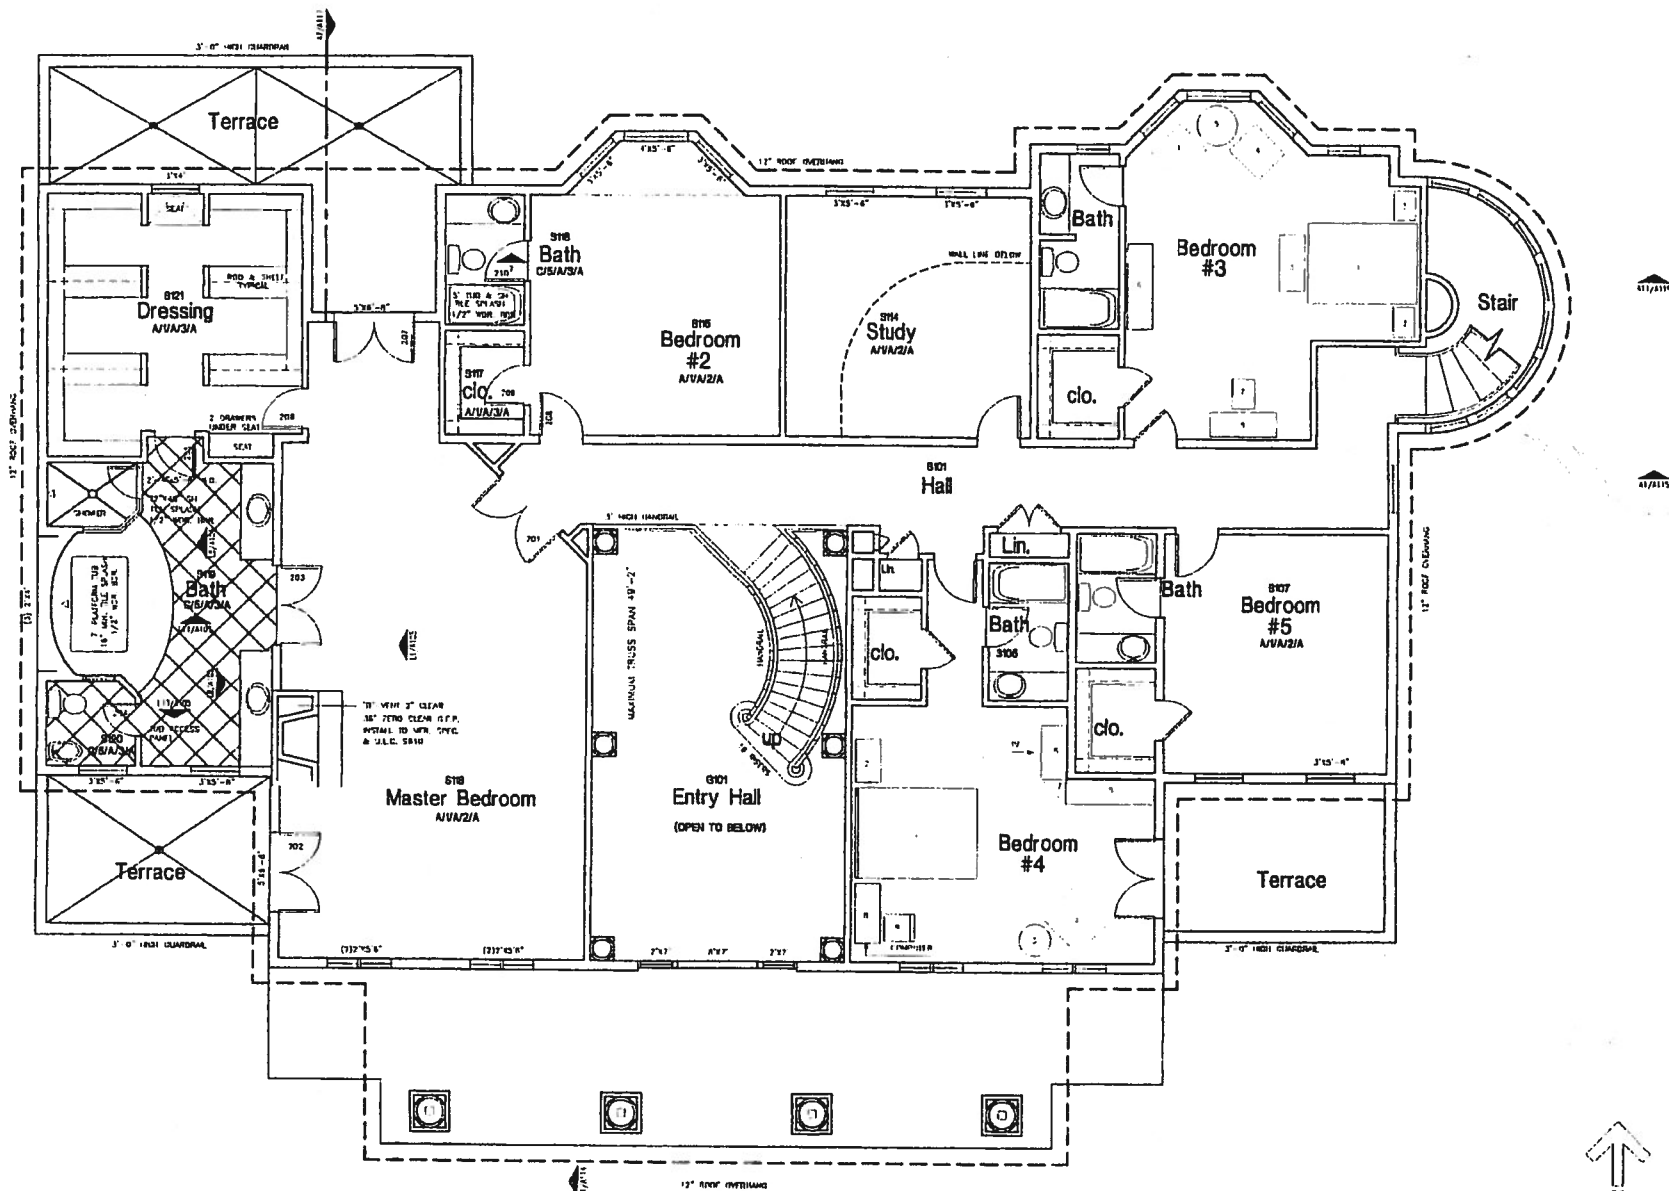

PROPERTY NAME  
**Somani Residence**  
 2929 Mathers Avenue  
 West Vancouver, B.C.

PROJECT NO.  
**2504048**  
 SHEET NO.  
**Second Floor Plan**

DESIGNED BY  
**WLD ACJ**  
 CHECKED BY  
 DATE  
**8/26/12**

PROJECT NO.  
 SHEET NO.  
 DATE  
**8/26/12**

**A103**

OND FLOOR PLAN

