



**Chapman Cabin
Prelim Concepts**

Savary Island, BC

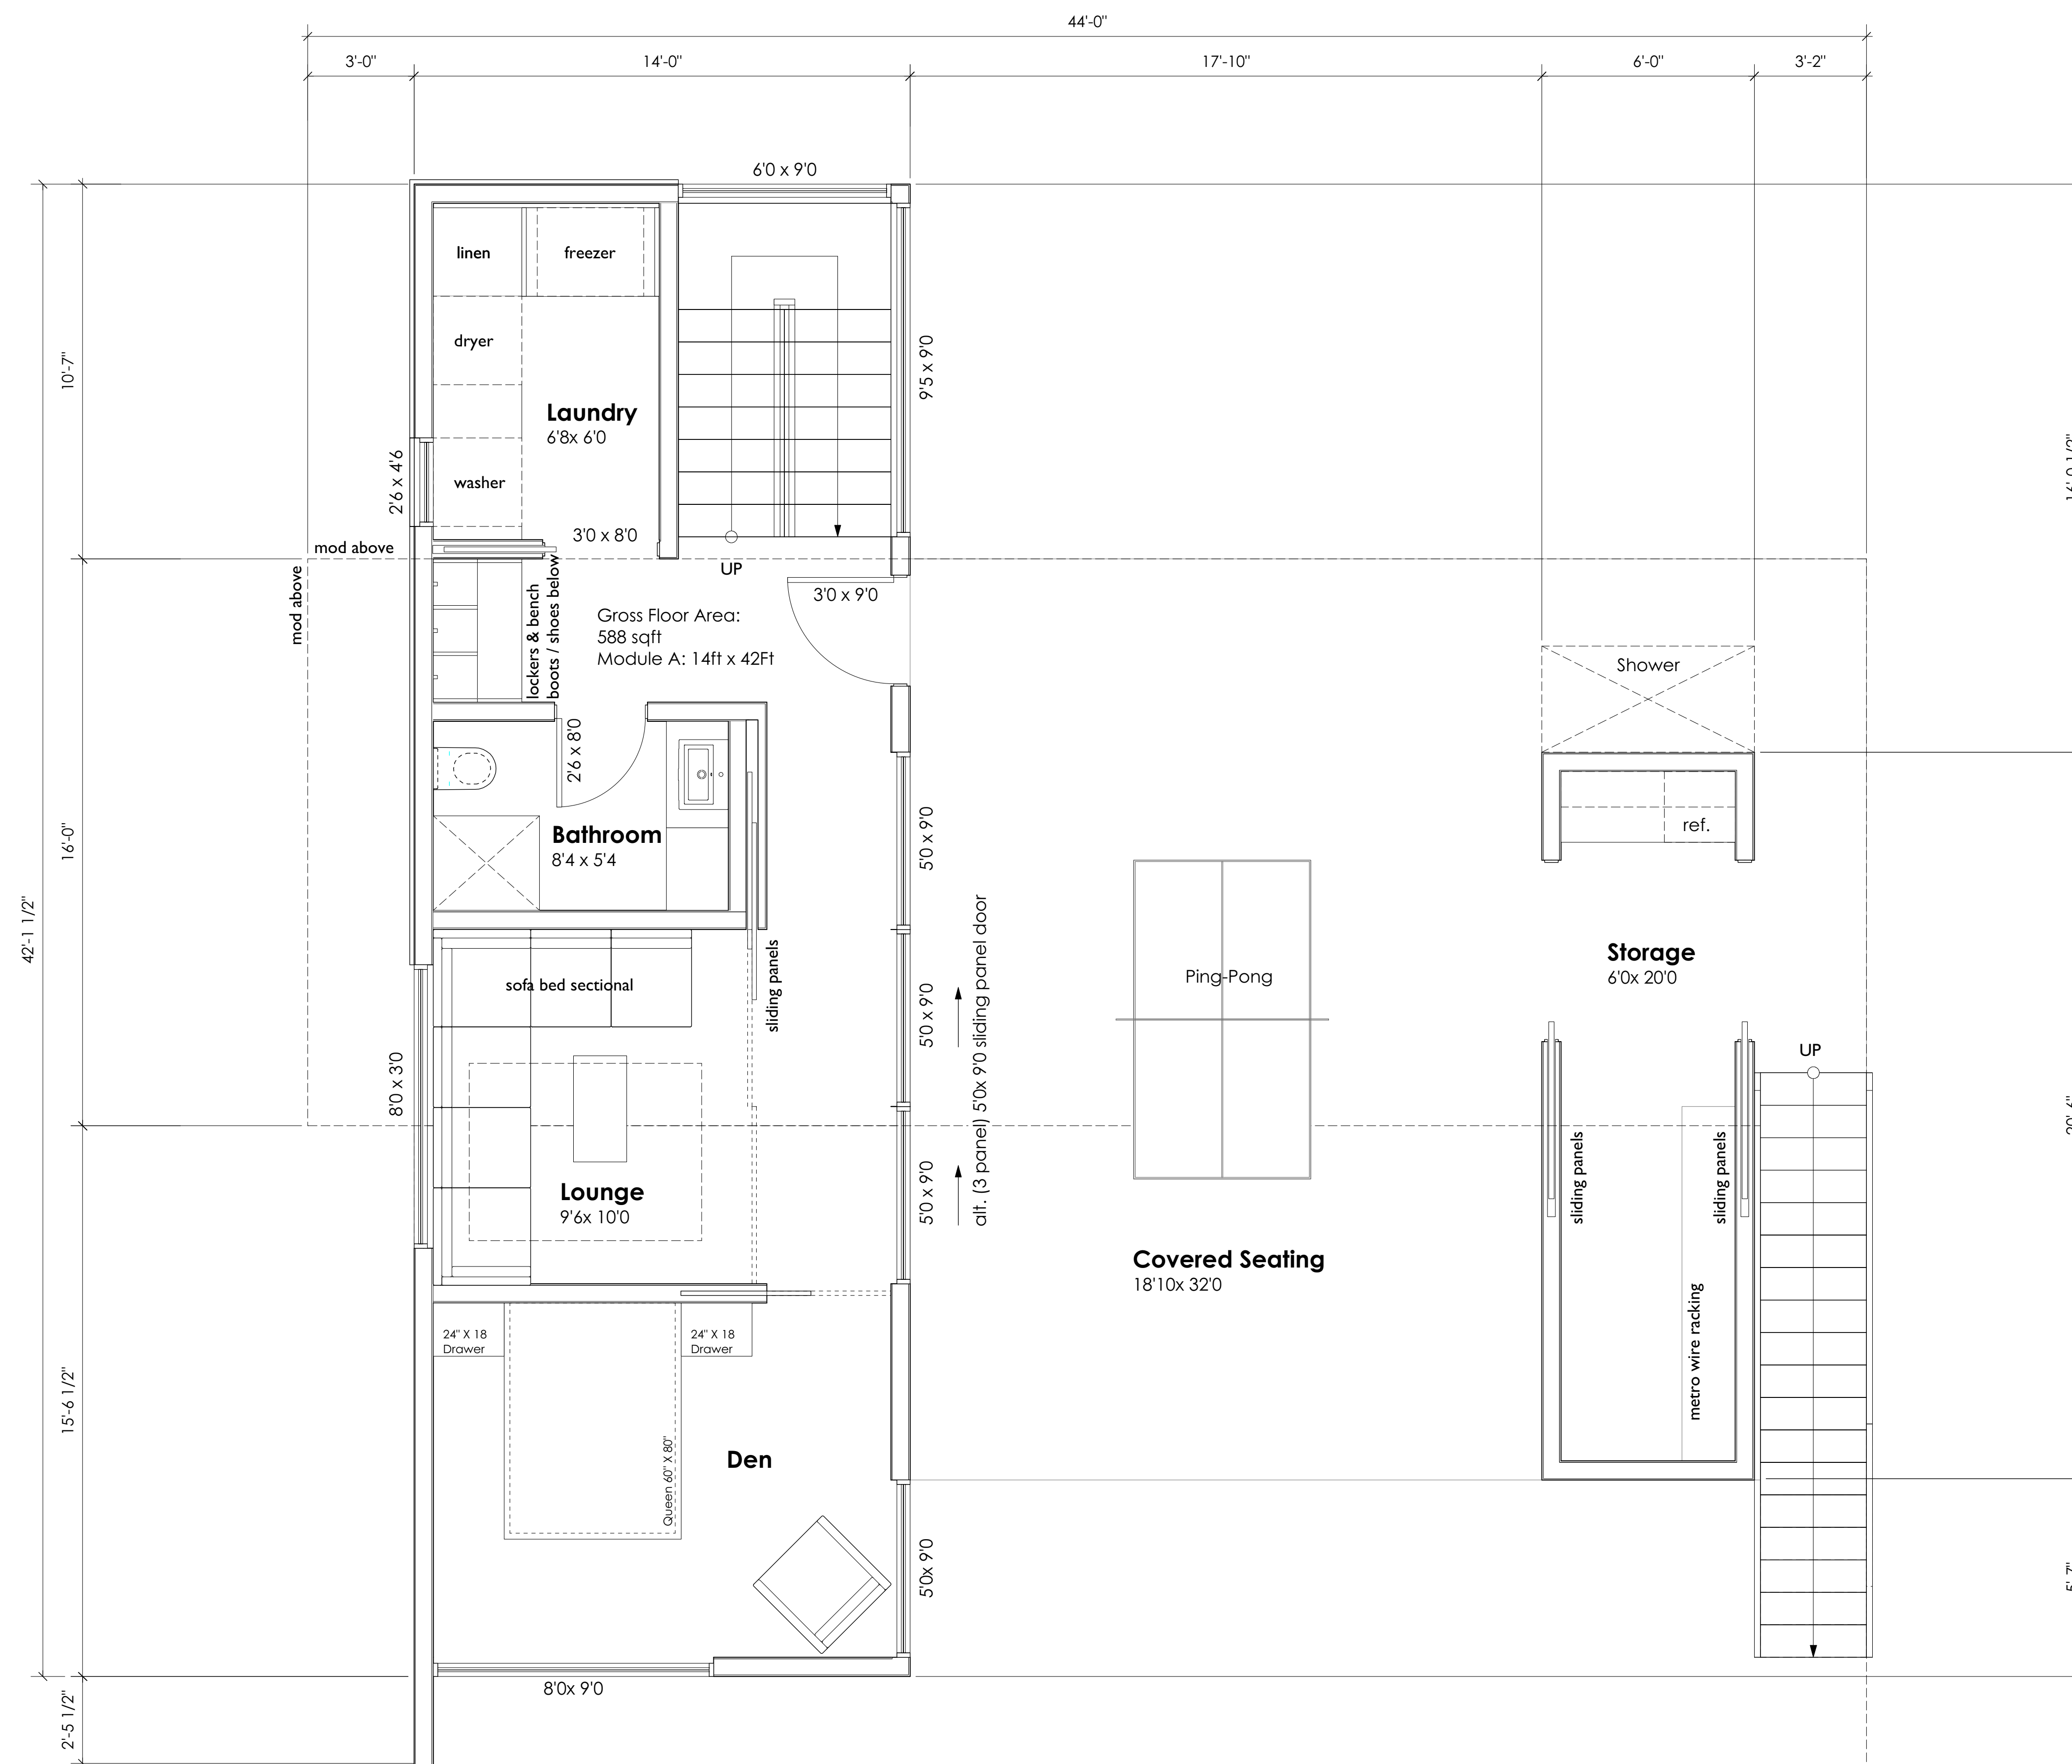

LOWER FLOOR LEVEL PLAN

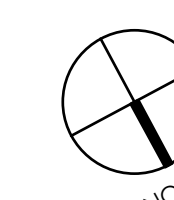


NOV 10 2014




Chapman Cabin
 Prelim Concepts

Savary Island, BC

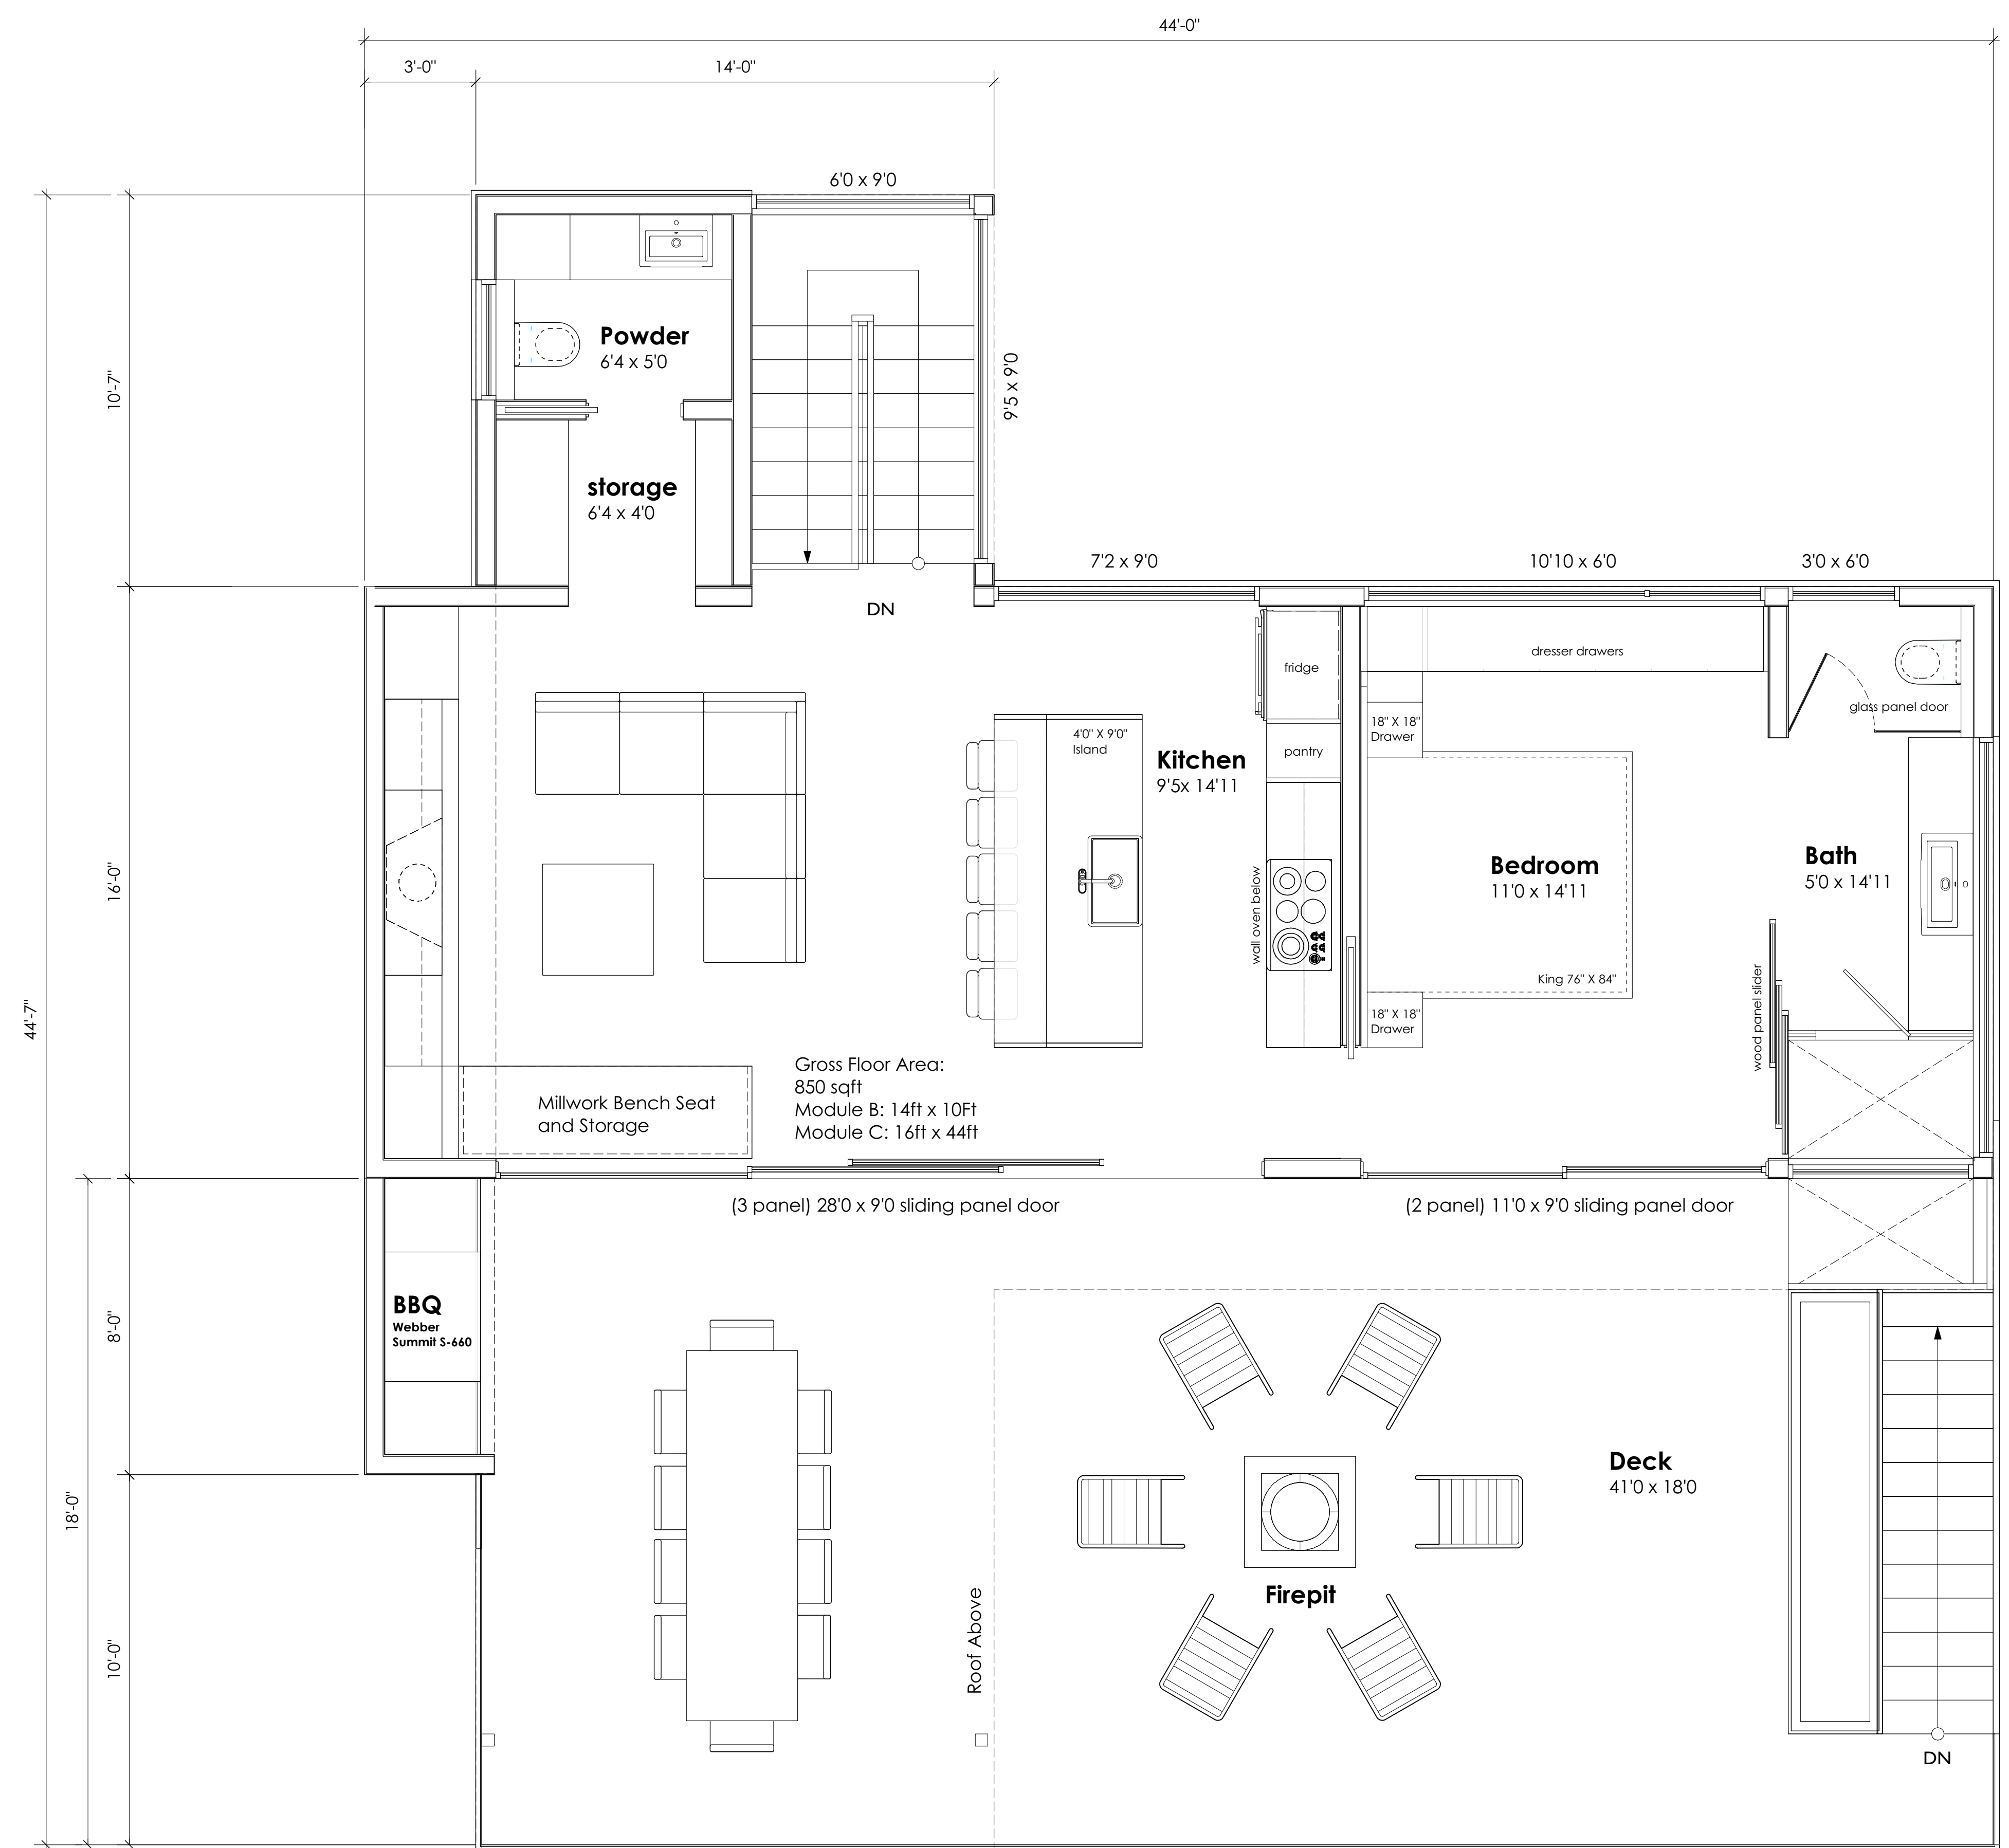

UPPER FLOOR LEVEL PLAN

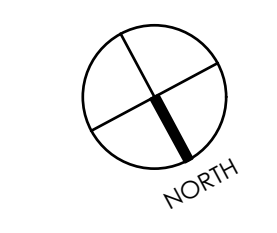


NOV 10 2014

Chapman Cabin
Prelim Concepts


Savary Island, BC




BUNKIE PLAN - UPPER FLOOR

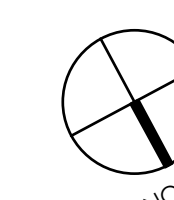

NOV 10 2014

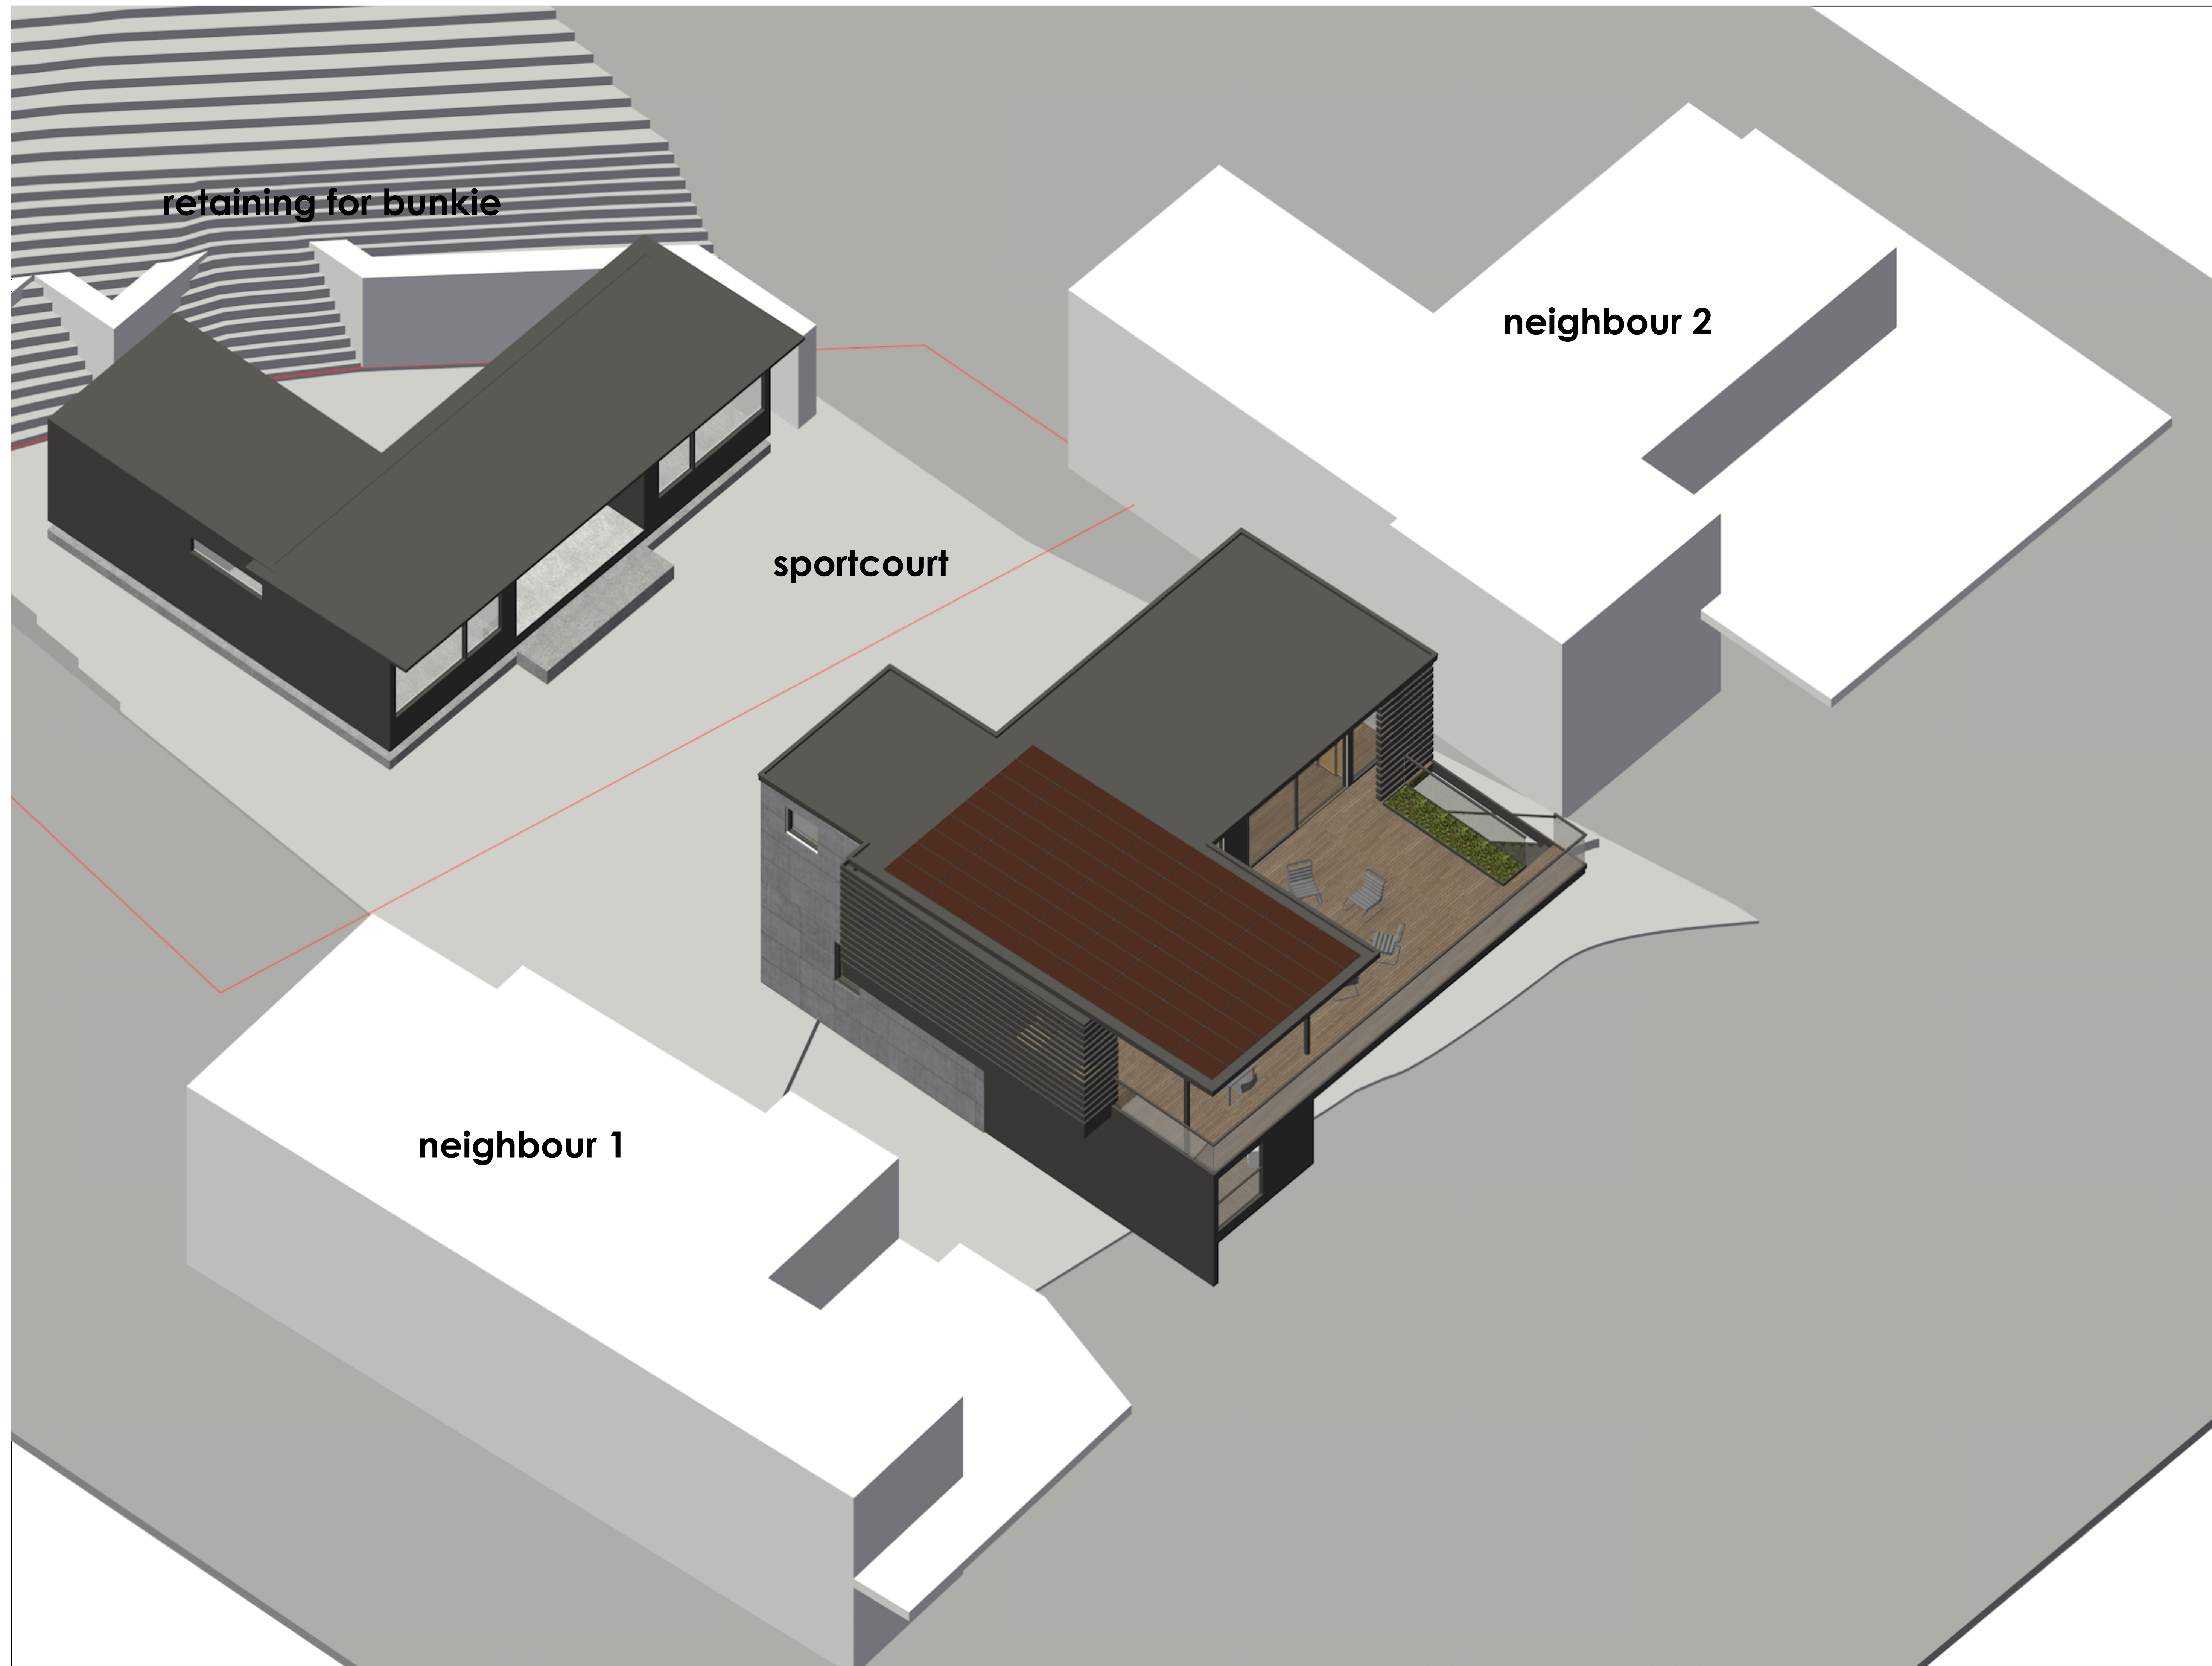

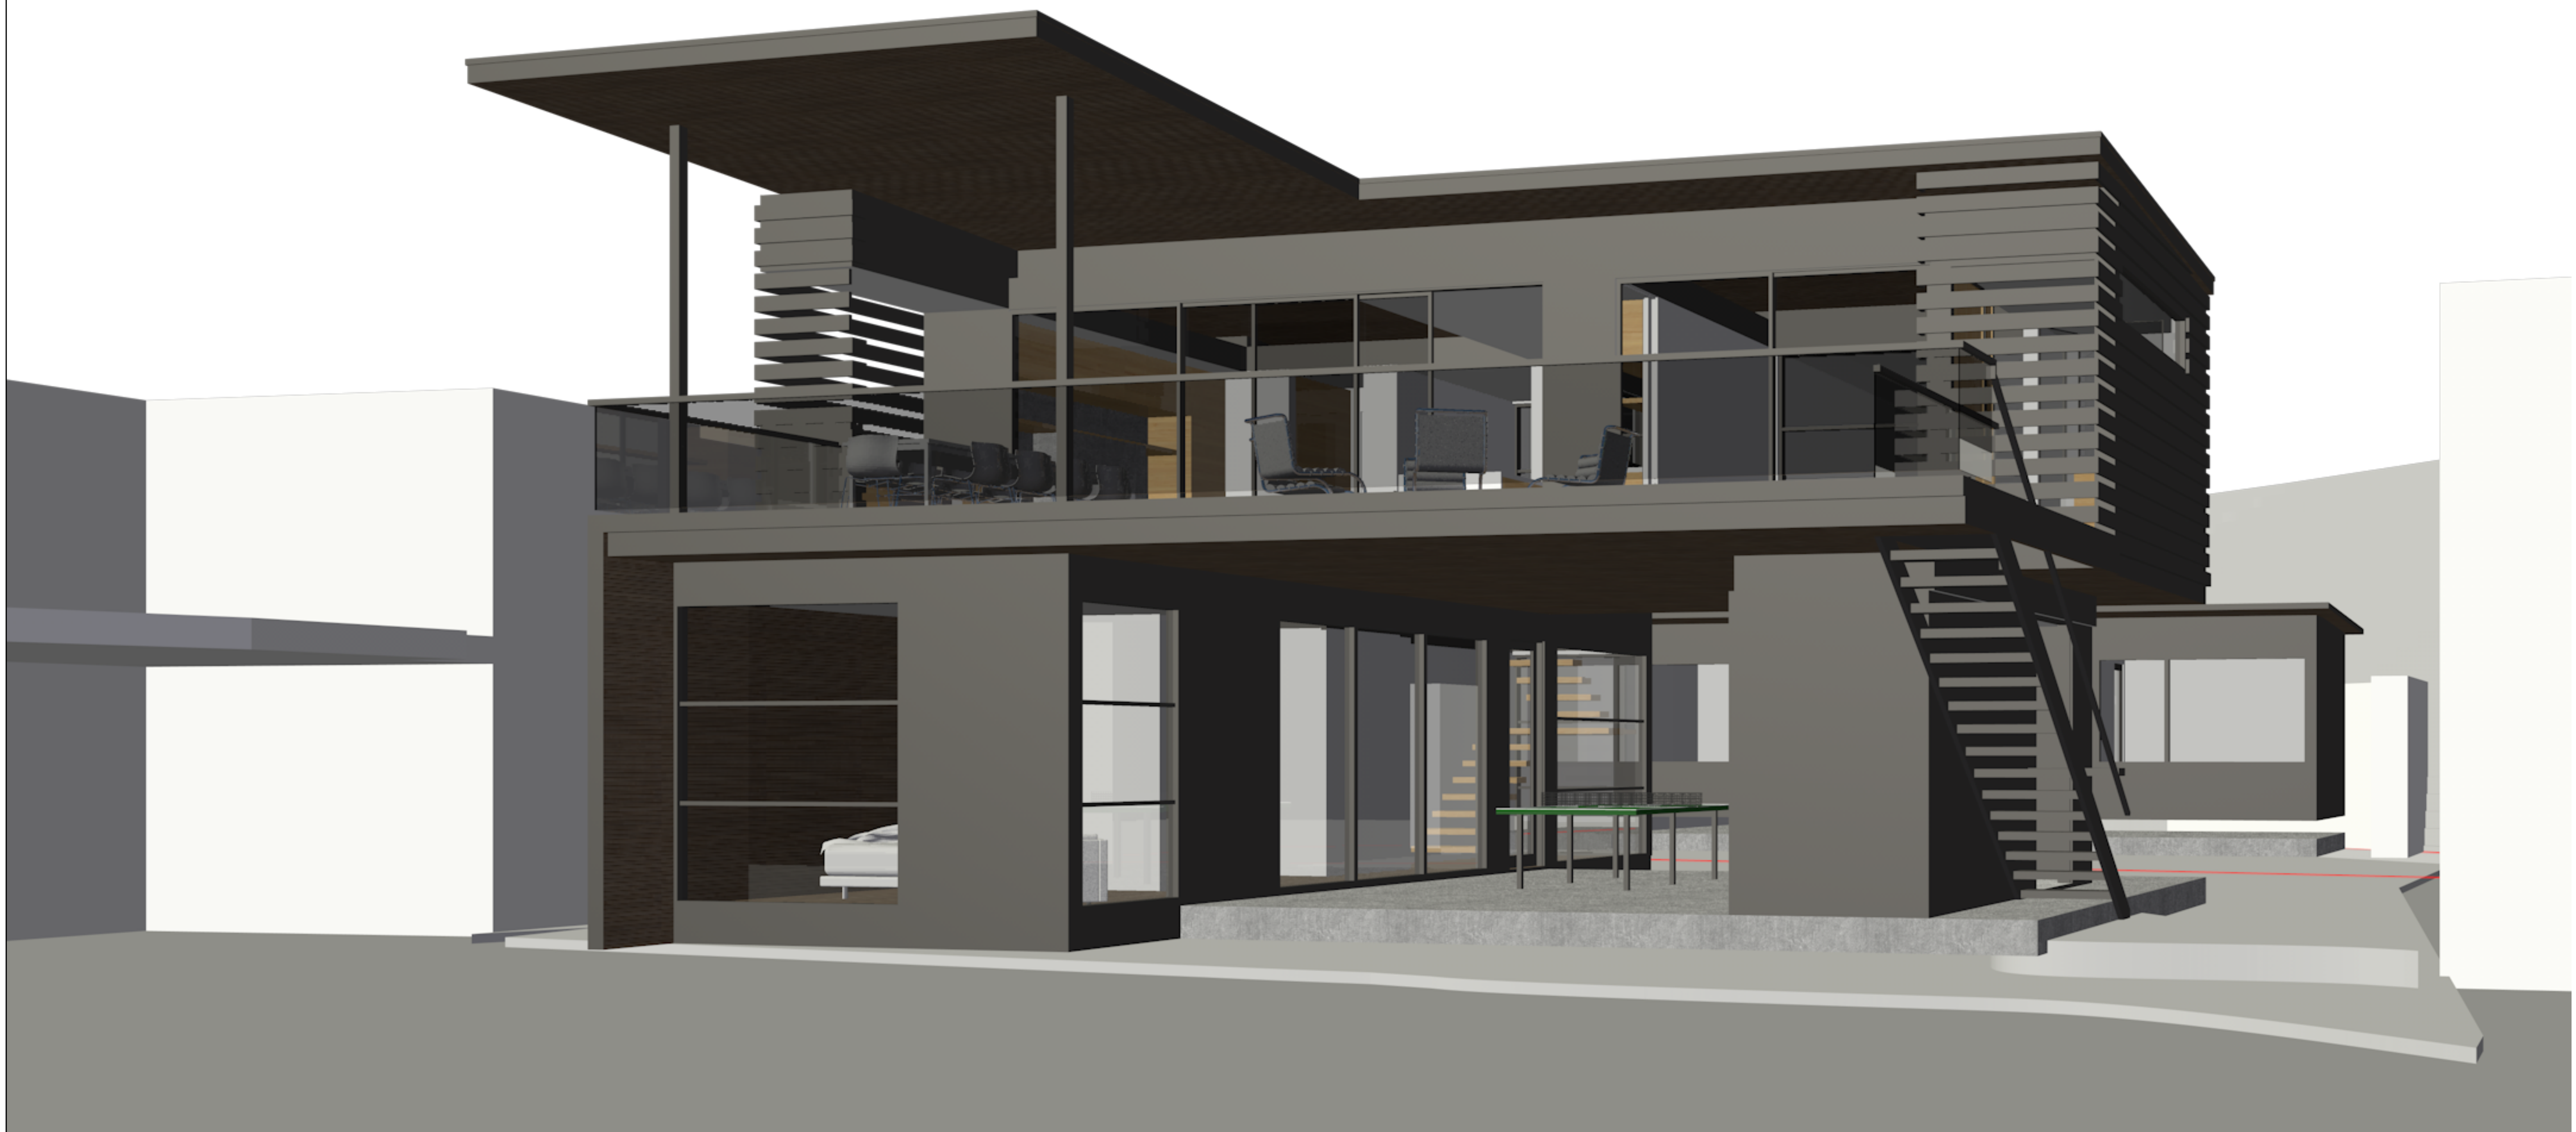

Chapman Cabin
Prelim Concepts

Savary Island, BC



NOV 10 2014



Chapman Cabin
Prelim Concepts



Savary Island, BC

NOV 10 2014

Chapman Cabin
Prelim Concepts

Savary Island, BC

NOV 7 2014

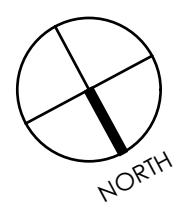
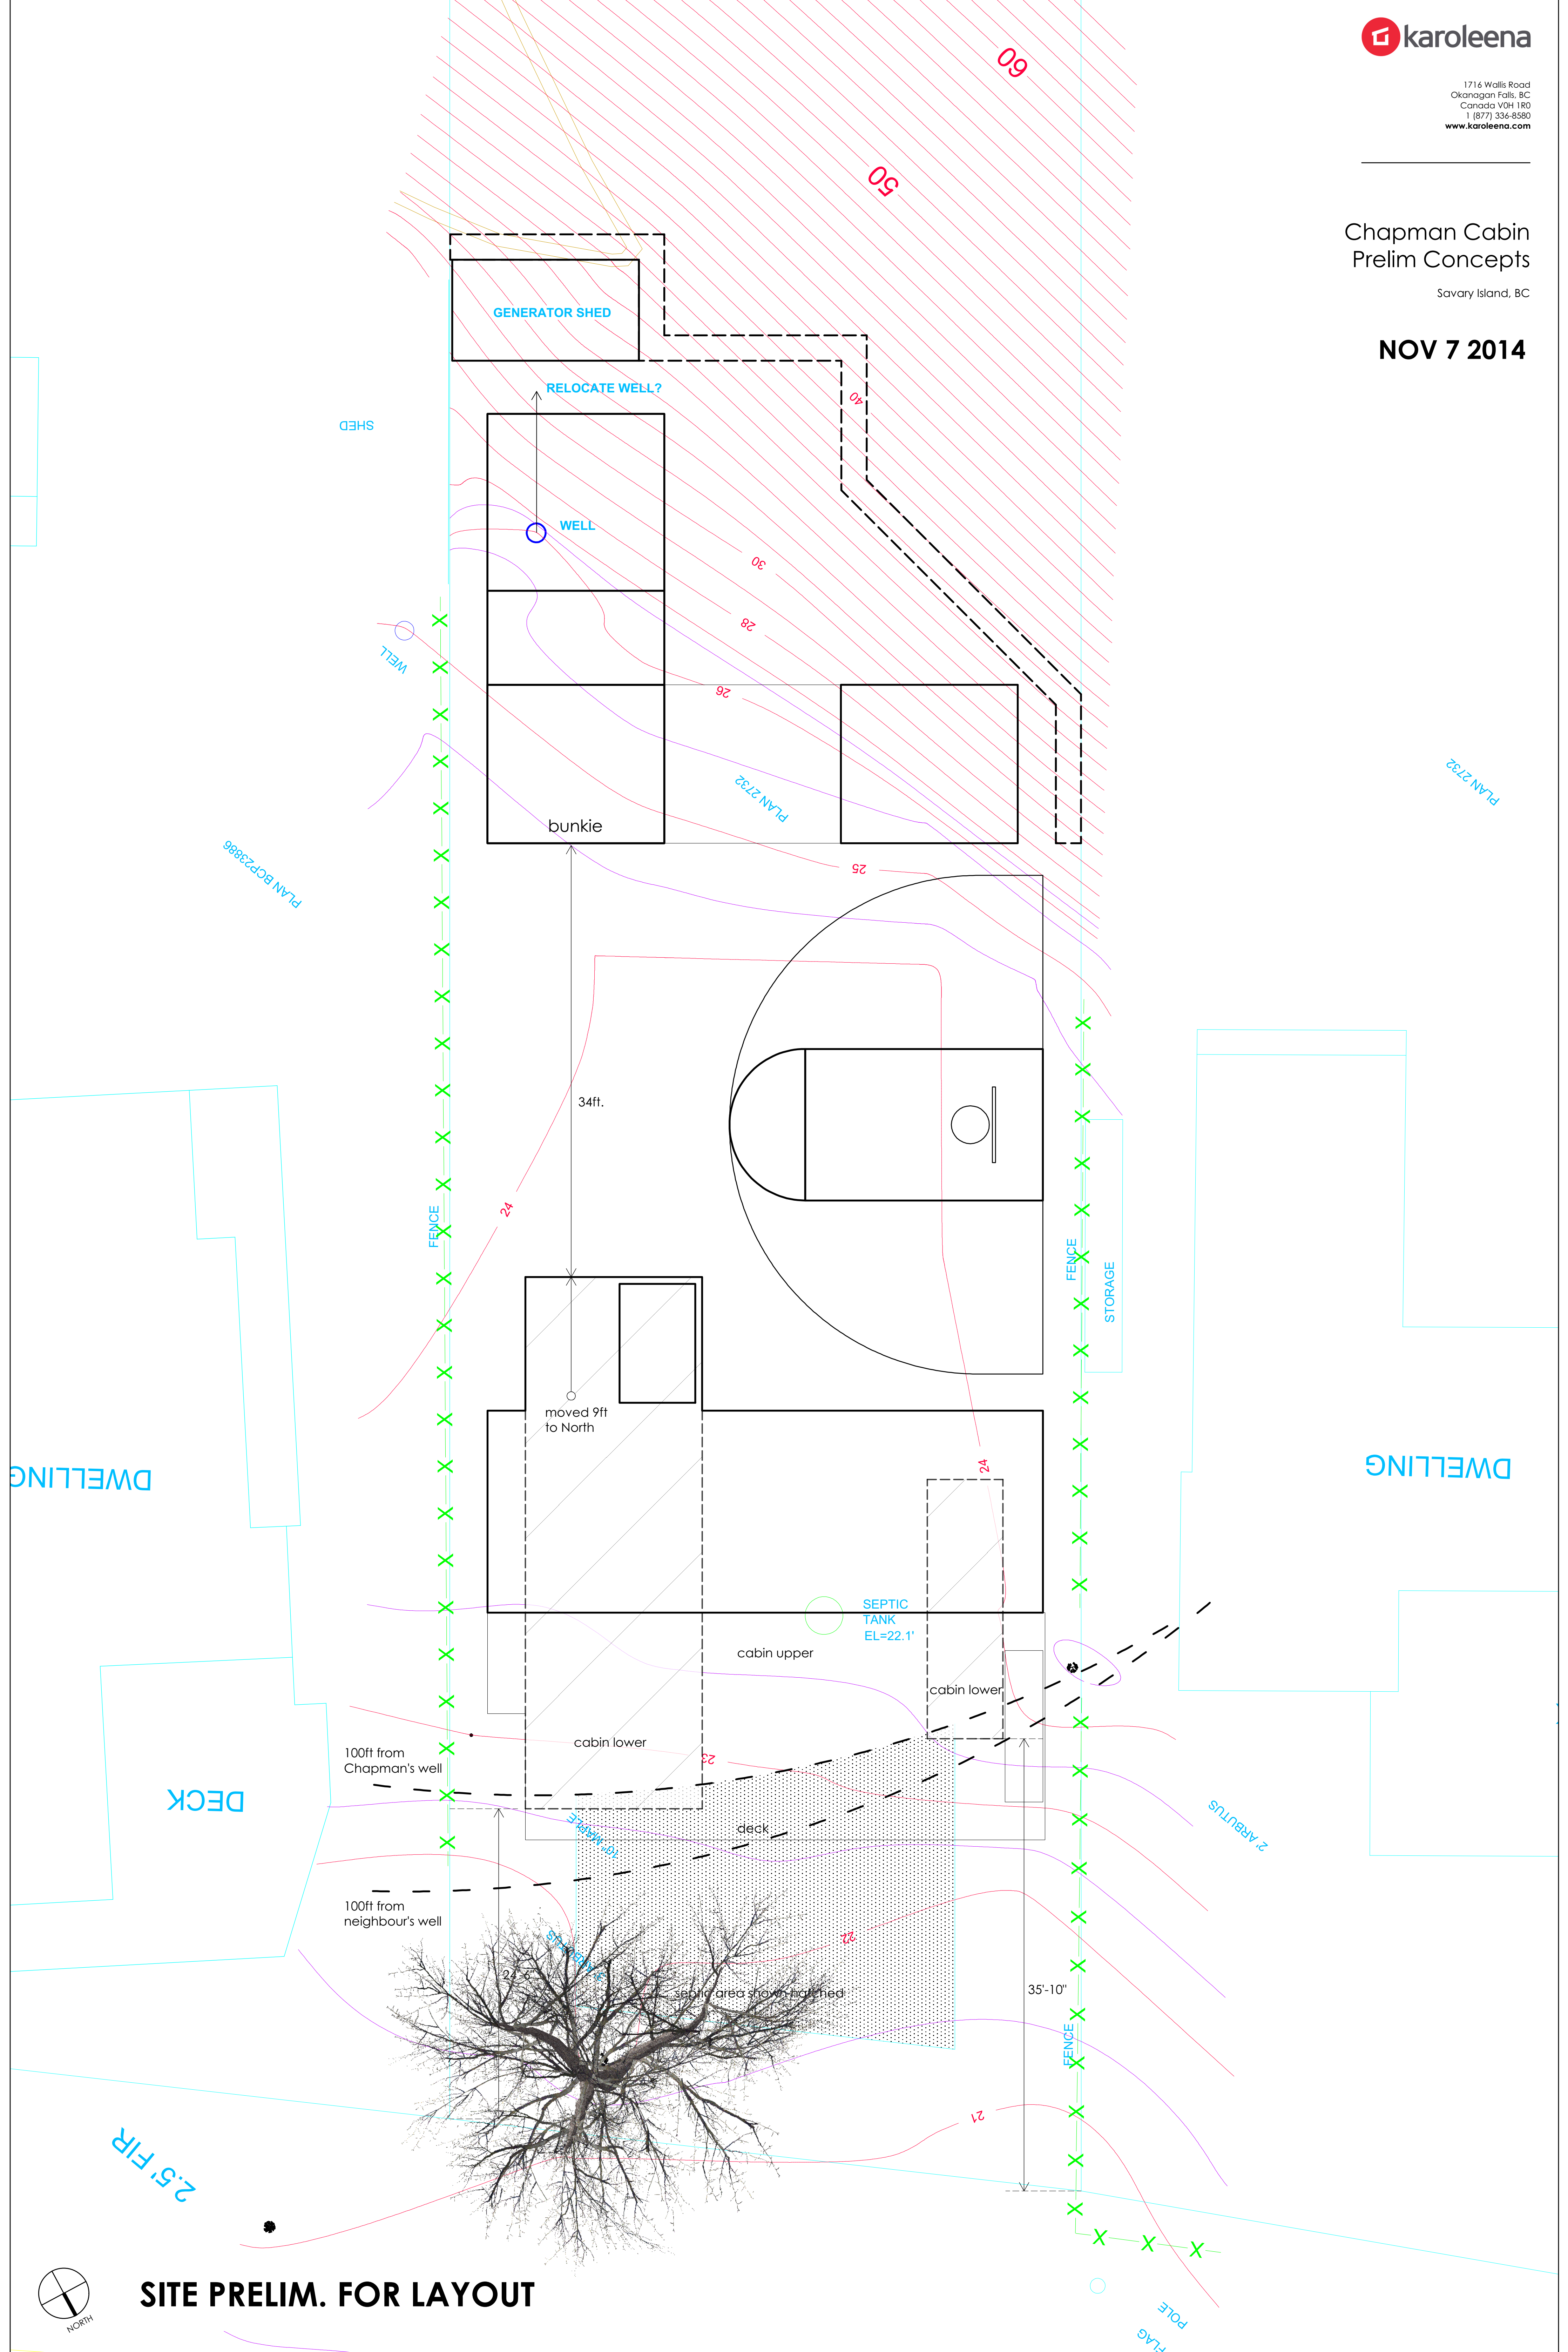


SITE PRELIM. FOR LAYOUT

**Chapman Cabin
 Prelim Concepts**

Savary Island, BC

NOV 10 2014

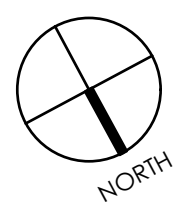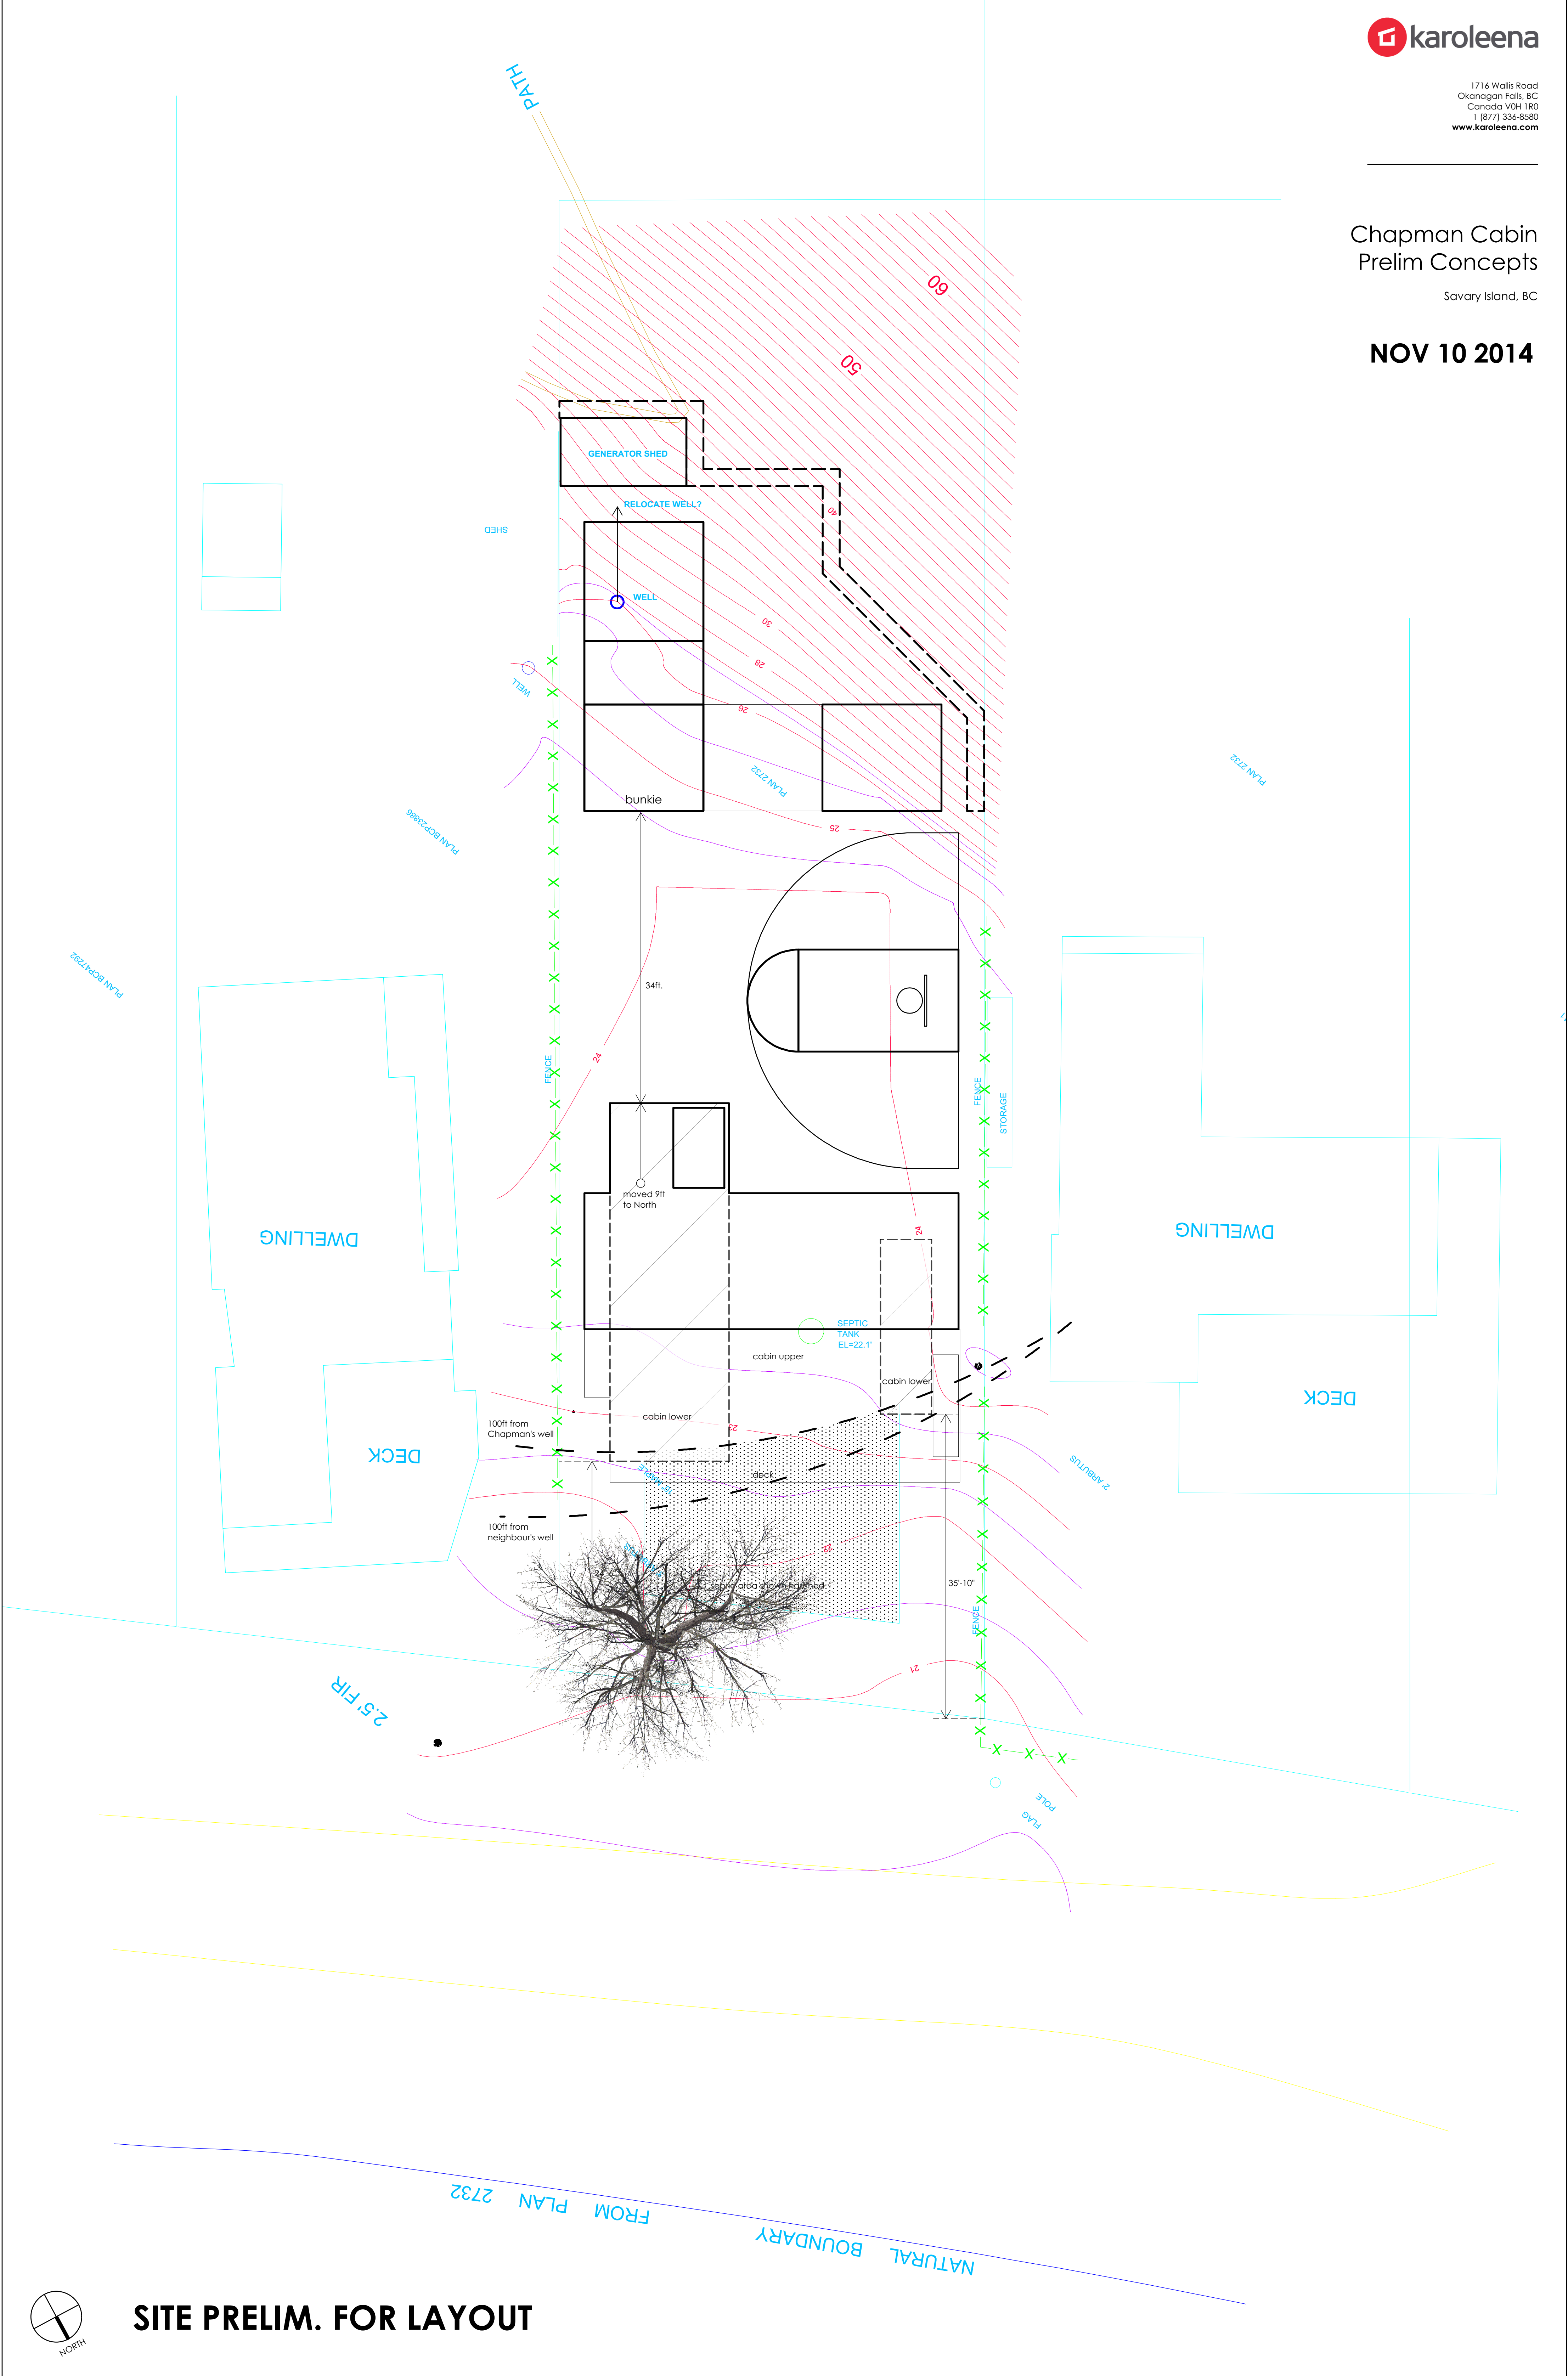

SITE PRELIM. FOR LAYOUT